




Secret Garden - By The WEEK




Type of Rental Households

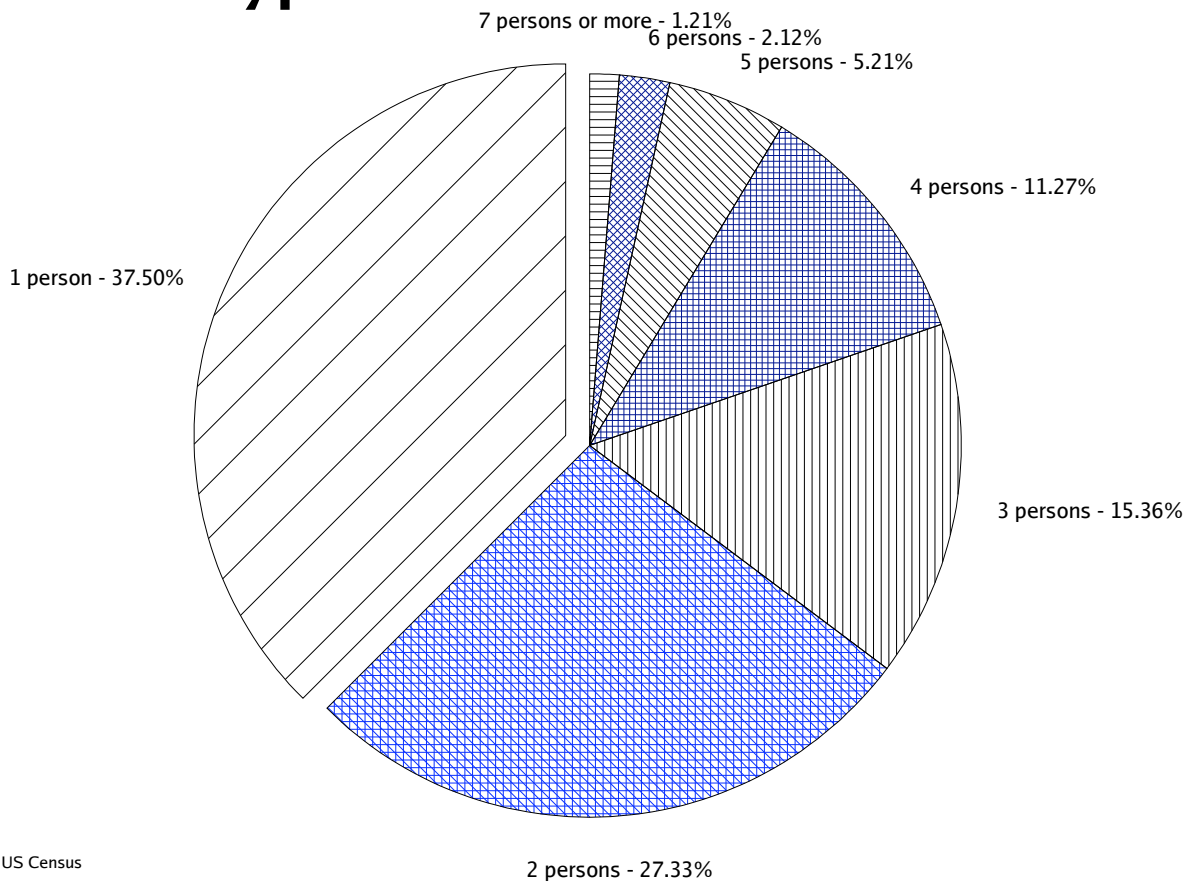

Source: 1999 US Census


Annual Renters Income

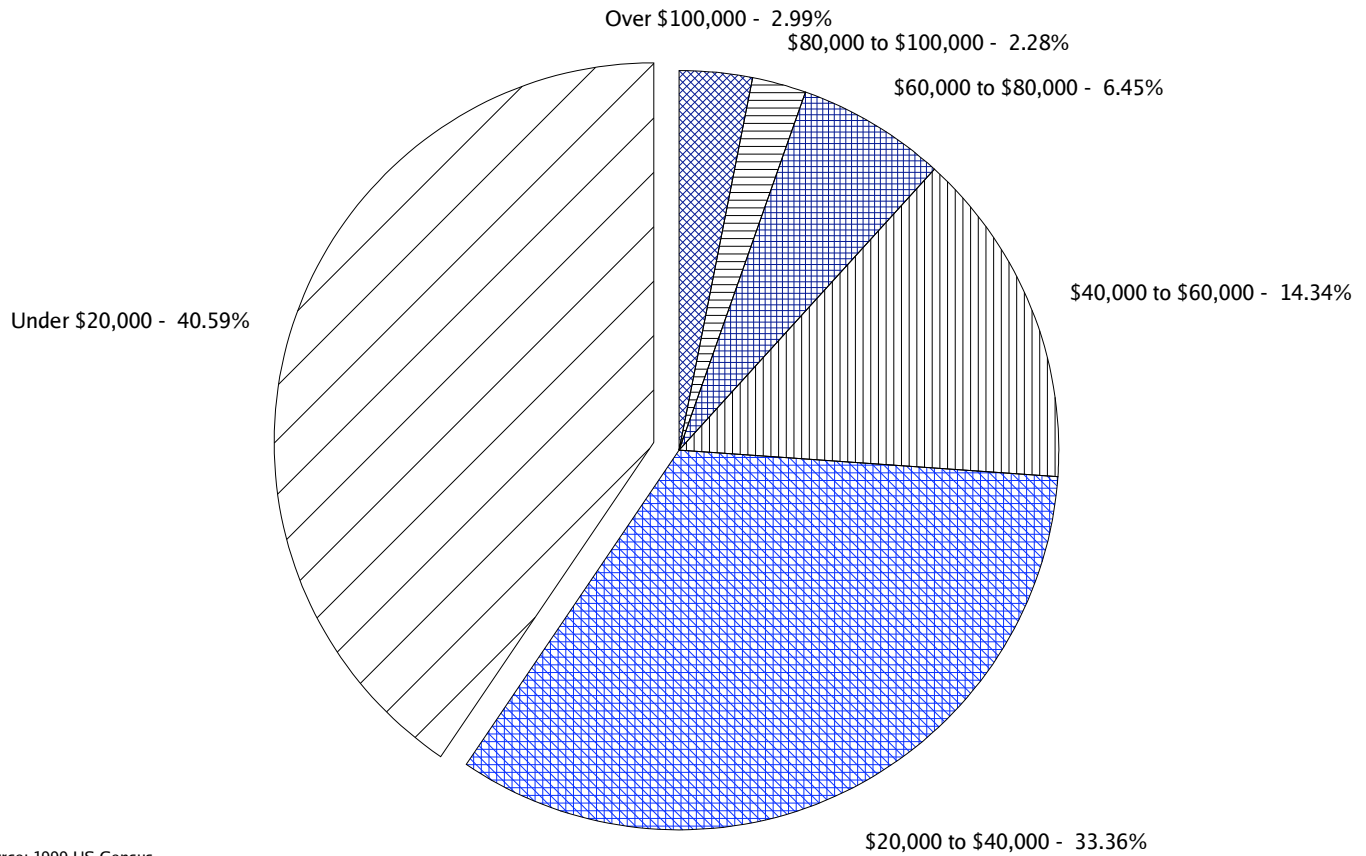

Source: 1999 US Census

Available Rental Housing


Monthly rent plus average utilities

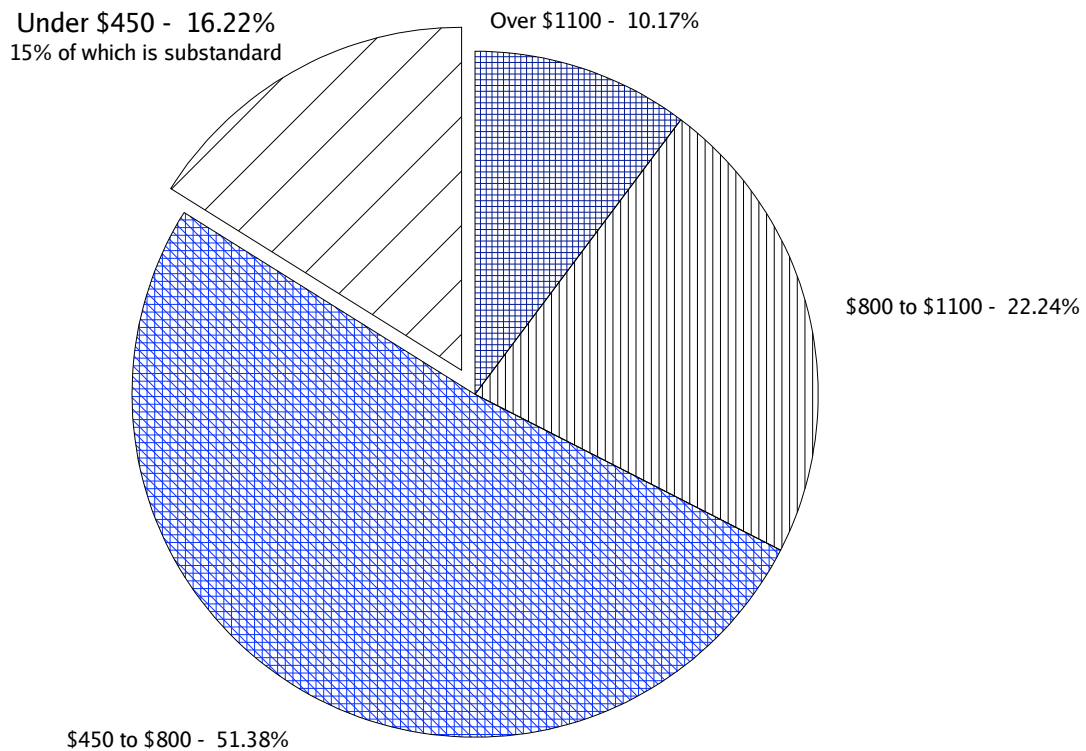

Source: 1999 US Census




Secret Garden - ITALY

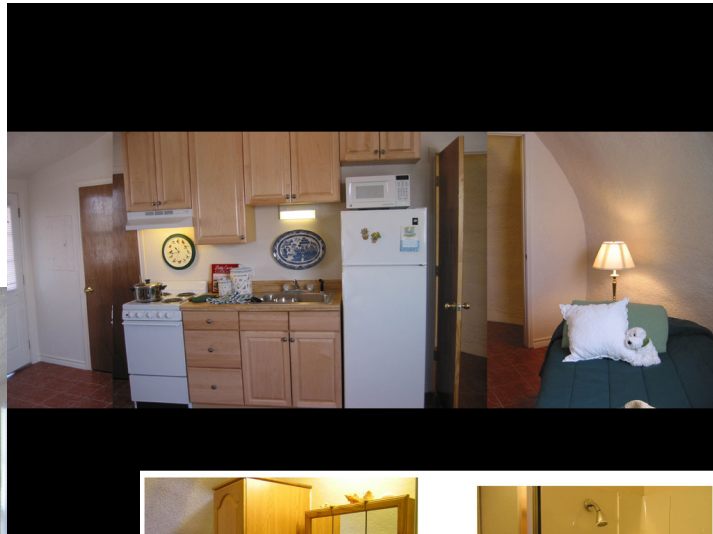

MONOLITHIC DOME INSTITUTE
177 Dome Park Place, Italy, TX 76651
972-483-7423
25 June 2003
10-20 Cottage


PAGE 1 COVER

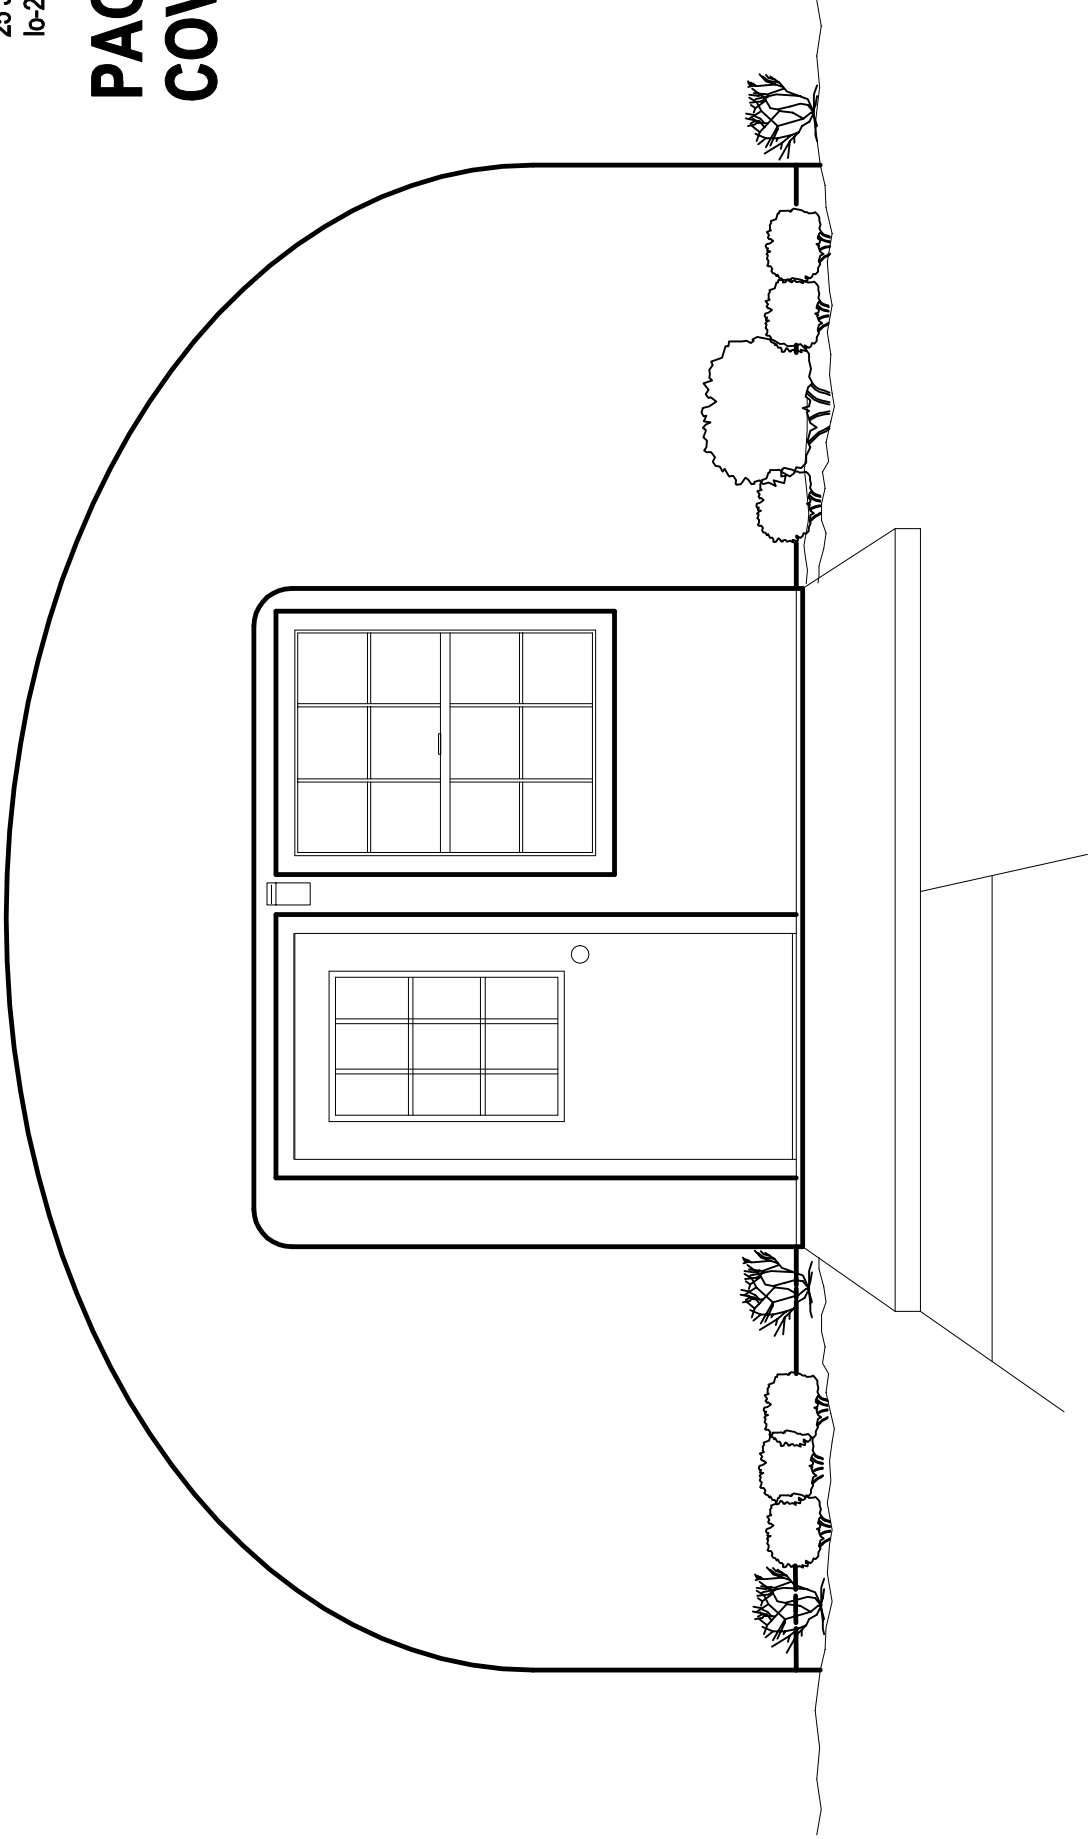

10-20 COTTAGE

PAGE 2 FLOOR PLAN


SCALE: 3/8" = 1'-0"

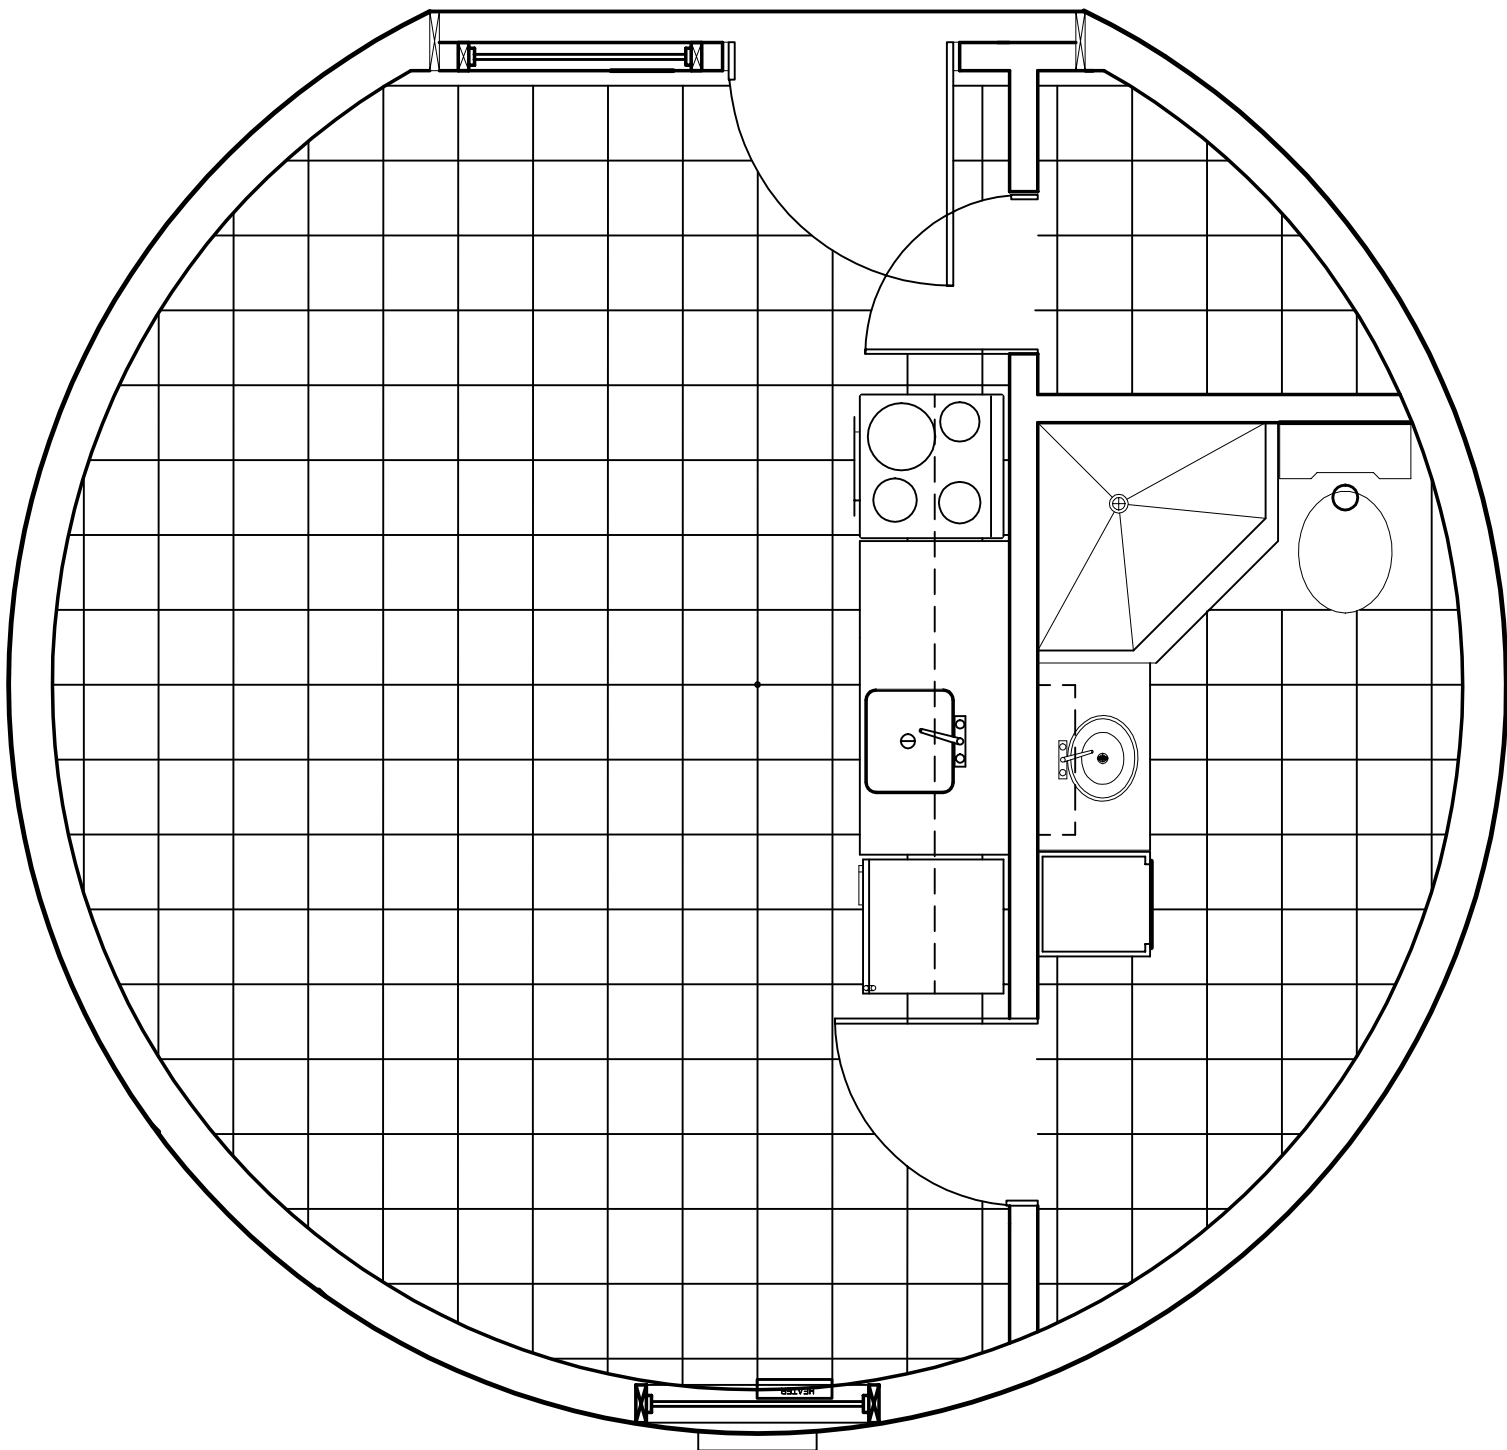

MORGAN ROAD


HIGHWAY 77

CONCRETE DRIVE

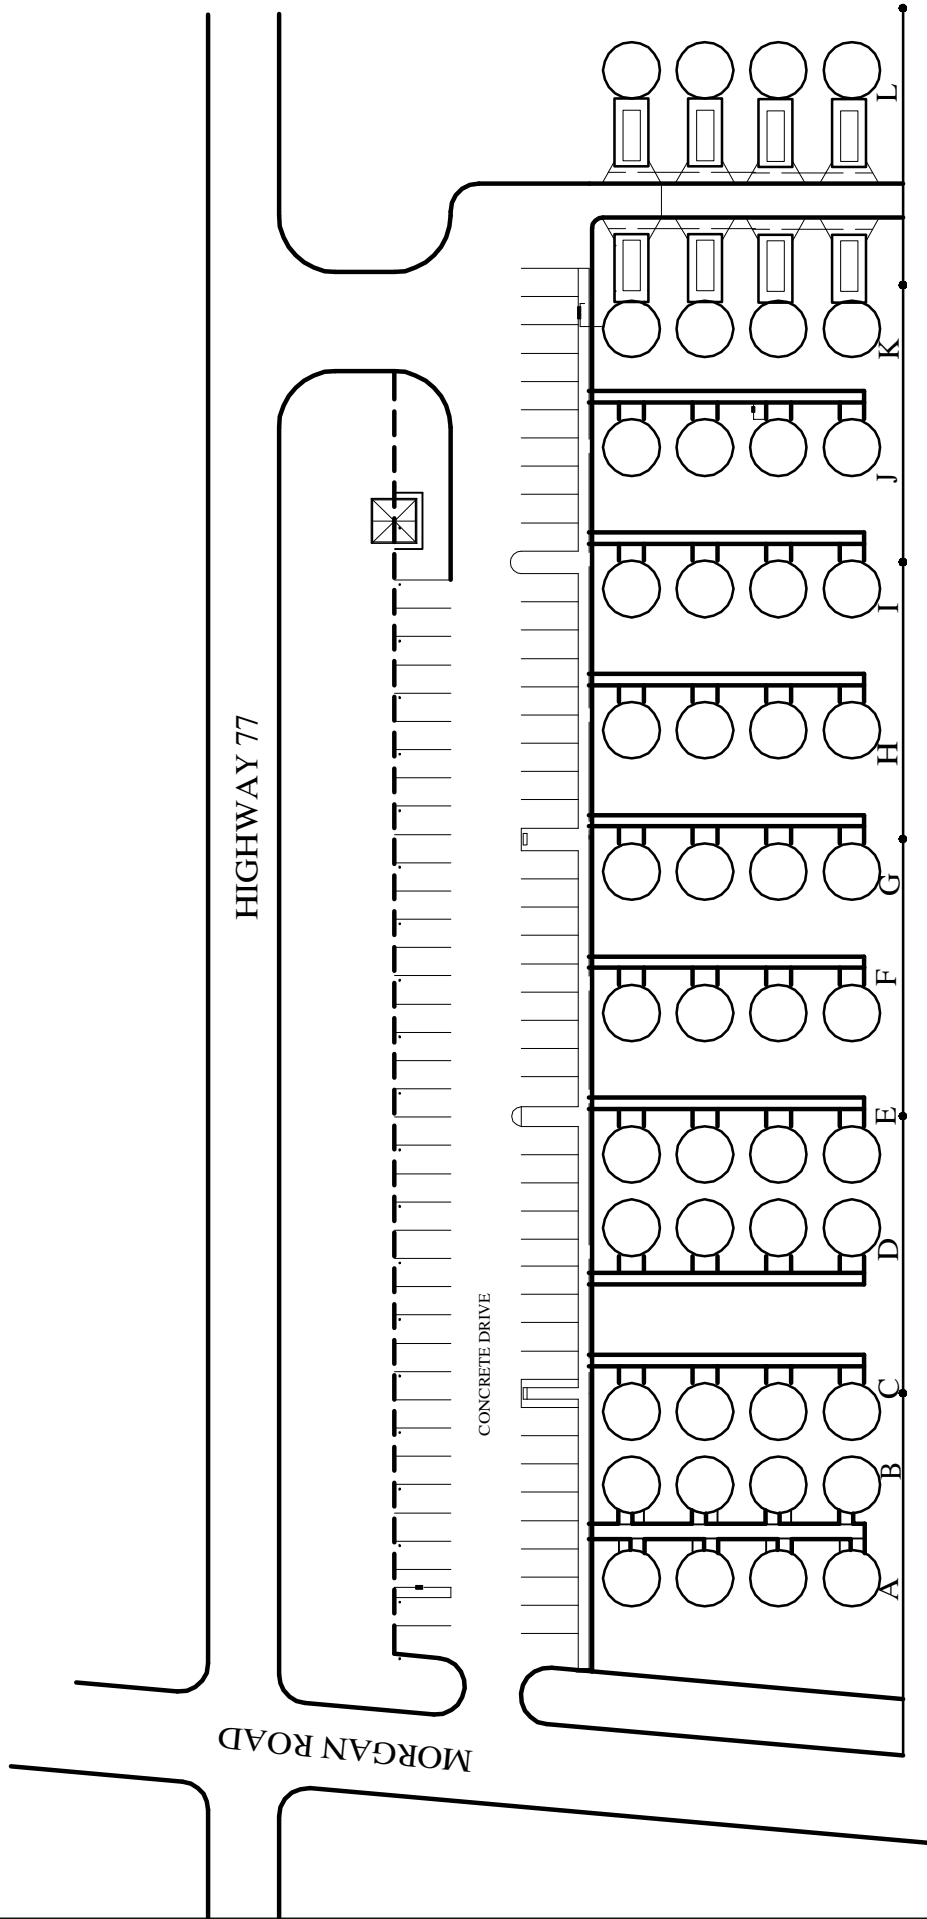

Secret Garden - Morgan Meadow

Monthly Cash Flow

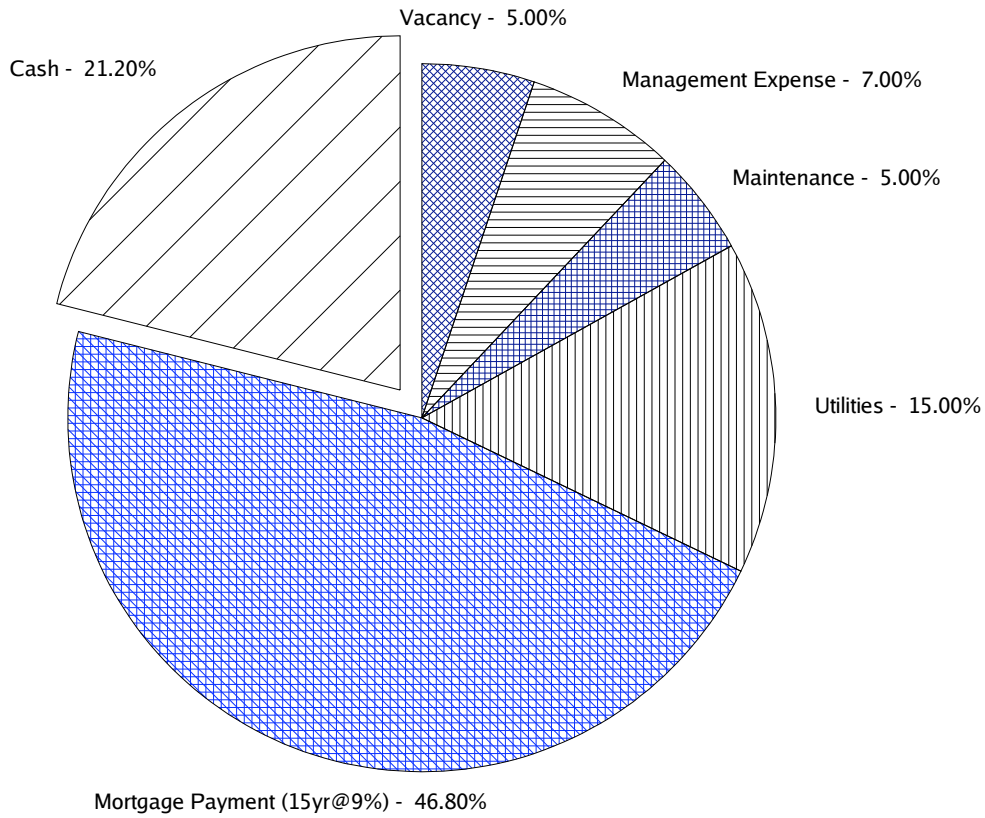

Monthly Profit & Loss

